



FIRST FLOOR

SECOND FLOOR

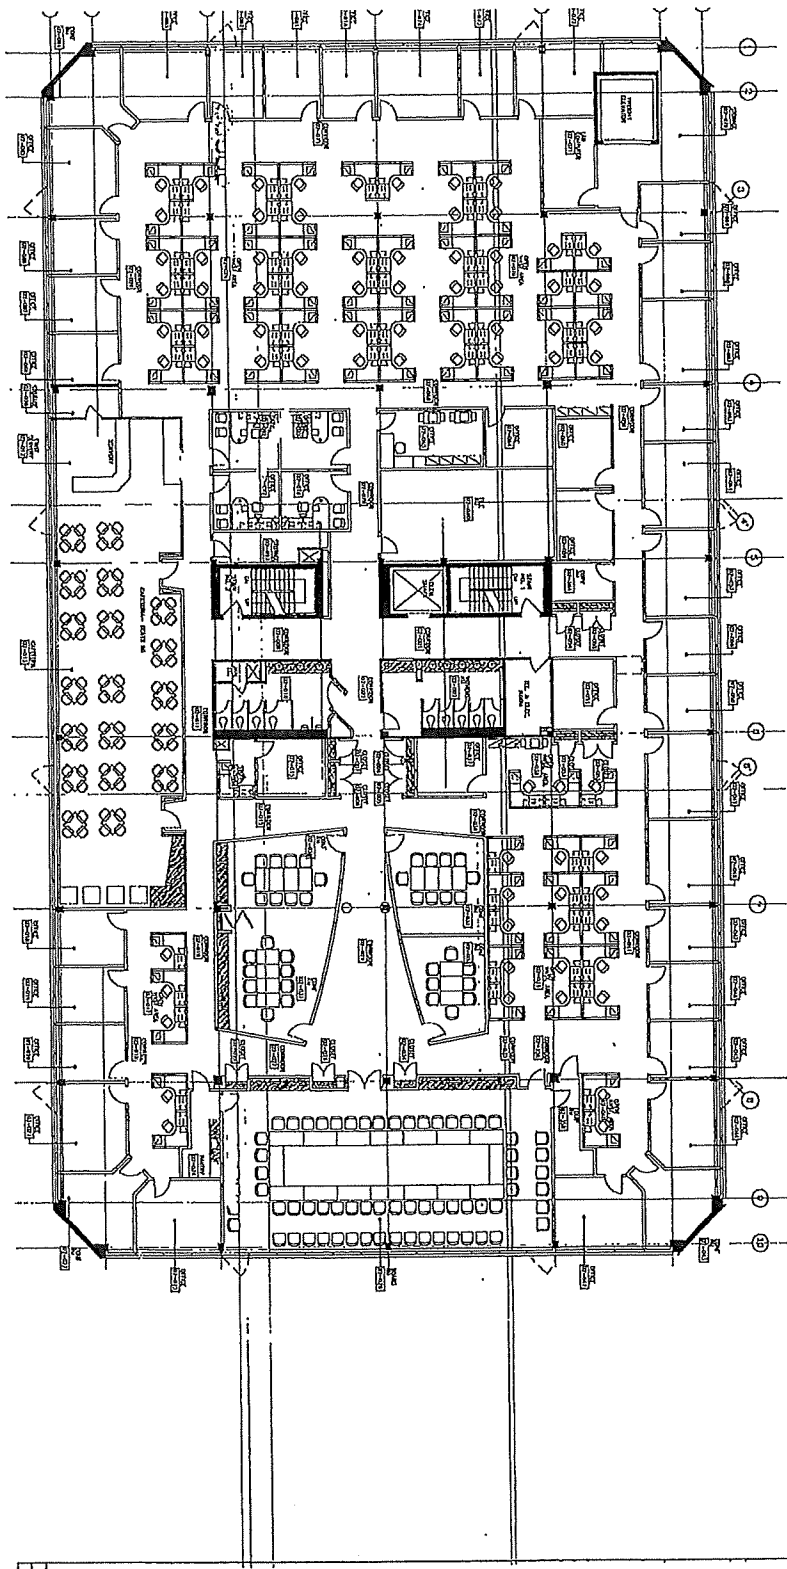


THIRD FLOOR


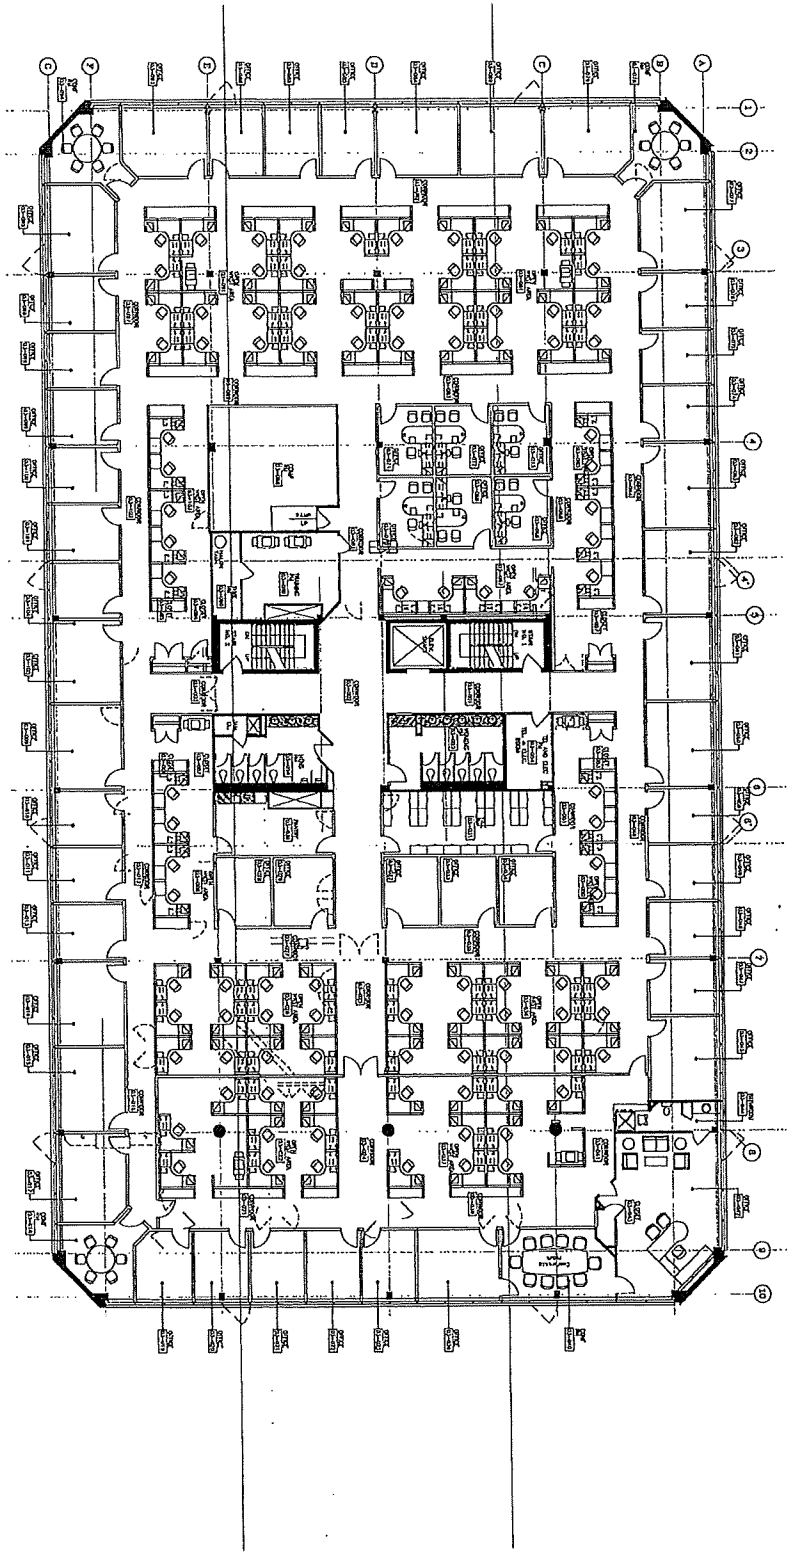


SITE PLAN

PARKING
198 SPOTS +
40 COVERED

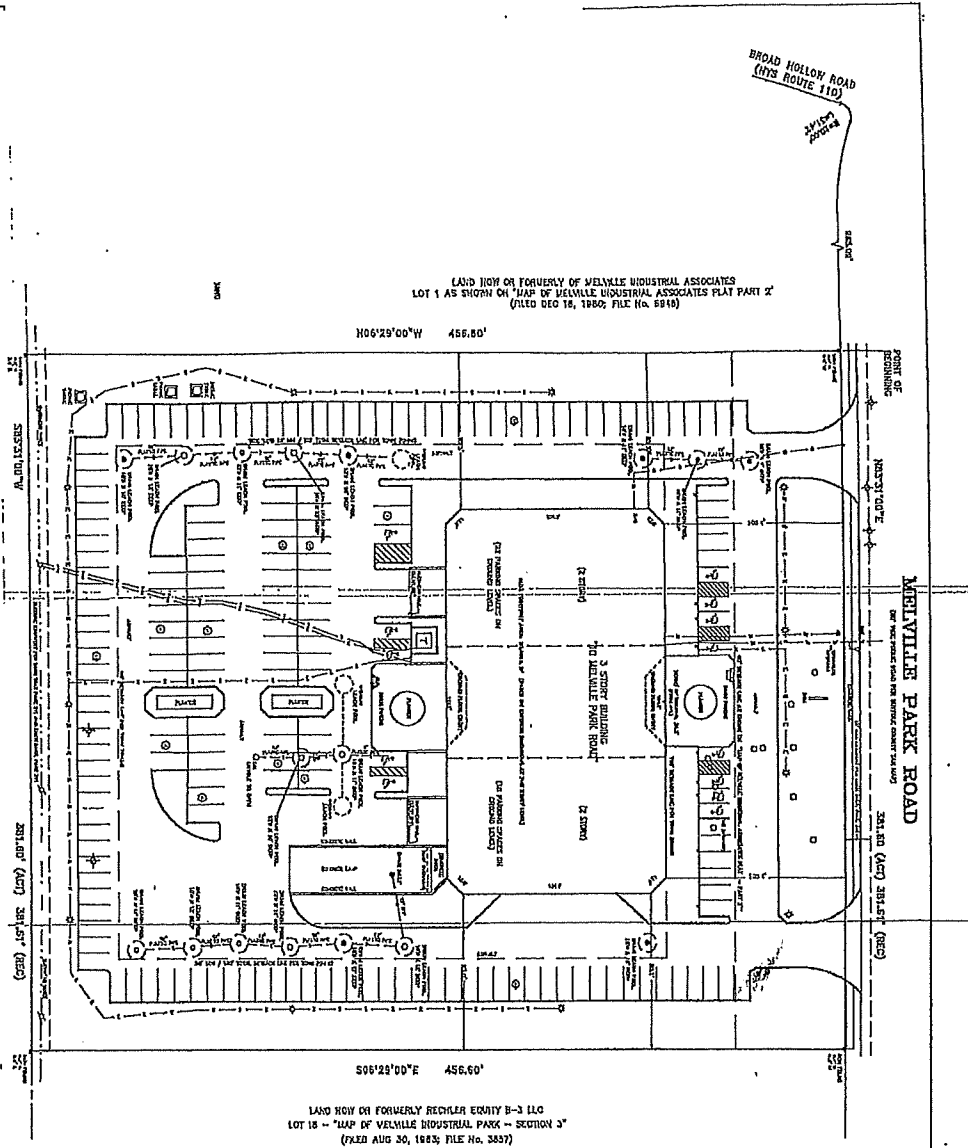

LAND NOW OR FORMERLY REGISTERED EIGHT B-3 LIG
 LOT 18 IS - MAP OF MELVILLE INDUSTRIAL PARK - SECTION 3
 (FILED AUG 30, 1983; FILE NO. 3855)

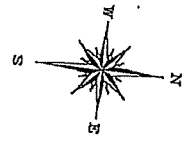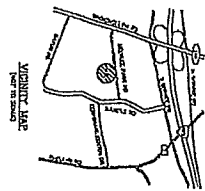

NO.	DATE	REVISION	BY
1	11-24-81	ROADS	
2	11-24-81	REVISION	
3	11-24-81	REVISION	

<p>ALTAACORN SURVEY OF LOT 2 ASS SHOWN ON MAP OF MELVILLE INDUSTRIAL ASSOCIATES PART - PART 2 FILED SEPTEMBER 14, 1981 SURVEYED AT MELVILLE TOWN OF HANINGTON, SUFFOLK COUNTY, STATE OF NEW YORK CONTAINING 400 SQUARE FEET OF LOT 2</p>	
<p>NEILSON & POPE SURVEYORS • DESIGNERS • ENGINEERS • ARCHITECTS 220 W. WASHINGTON ST., SUITE 200 MELVILLE, N.Y. 11767 TEL. (516) 437-0200</p>	
SCALE	1" = 20'
DATE	11-24-81
BY	1 OF 1