


2 SUITE 225 FLOOR PLAN
Scale: 1/4" = 1'-0"

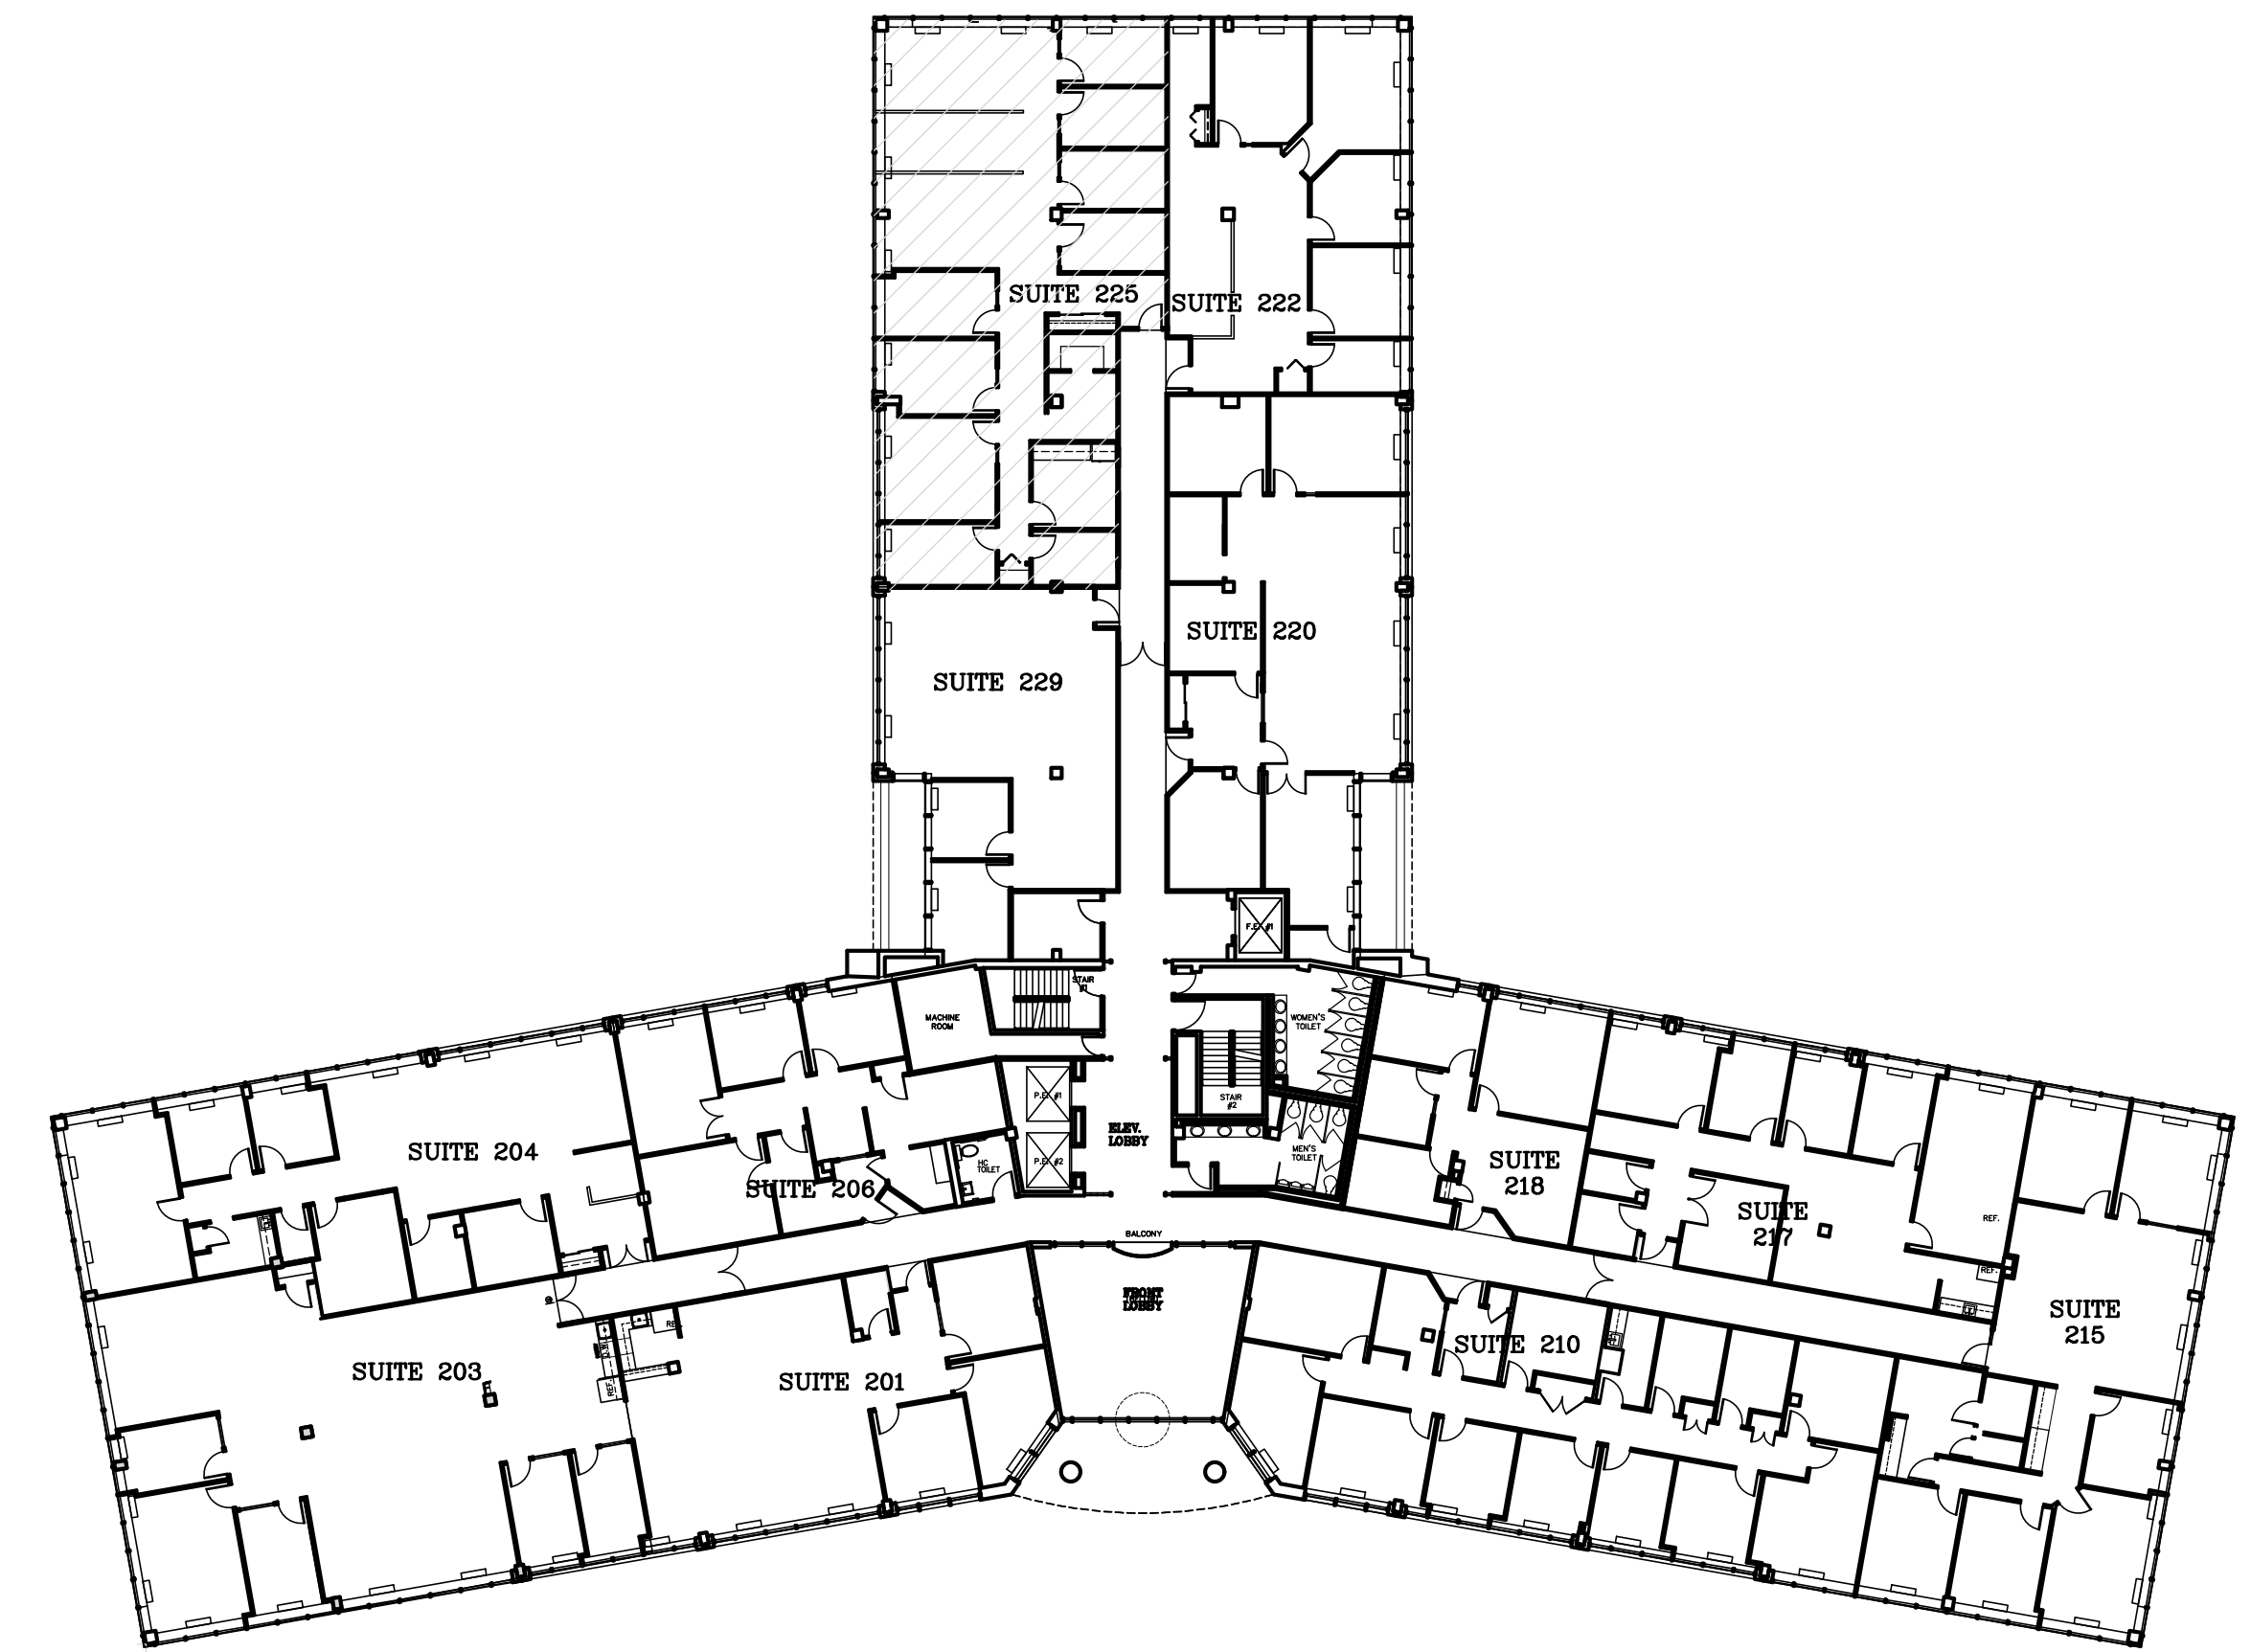

1 SECOND FLOOR SUITE LOCATION PLAN
Scale: N.T.S

GC GRAMMAS CONSULTANTS
ARCHITECTURE * ENGINEERING
208 ROUTE 109, SUITE 208, FARMINGDALE, NY 11735
TEL.: 631-393-6805 FAX: 631-393-6808
E-MAIL: NGDC @ AOL.COM

REVISIONS		
NO.	DATE	REMARKS
1	4-28-22	REVISED AS PER BLDG. MANAGER COMMENTS

ISSUED FOR		
NO.	DATE	REMARKS

THESE PLANS ARE AN INSTRUMENT OF SERVICE AND ARE THE PROPERTY OF THE ARCHITECT. INFRINGEMENTS WILL BE PROSECUTED.
CONTRACTOR SHALL VERIFY ALL FIELD CONDITIONS AND DIMENSIONS AND BE RESPONSIBLE FOR FIELD FIT AND QUALITY OF WORK. NO ALLOWANCES SHALL BE MADE IN BEHALF OF THE CONTRACTOR FOR ANY ERRORS, OMISSIONS, OR NEGLECT ON HIS PART.

SUITE LAYOUT FOR:
SUITE 225
425 BROADHOLLOW ROAD
MELVILLE, NEW YORK 11747
425 MELVILLE LLC.
445 BROADHOLLOW ROAD
MELVILLE, NEW YORK 11747

DATE: 5-31-2022
SCALE: AS NOTED
DRAWN: C.A.S.
JOB NO: 2226

SECOND FLOOR SUITE LOCATION PLAN,
SUITE 225 FLOOR PLAN
DRAWING NO.
A-1.0