


A SUITE 100 FLOOR PLAN LAYOUT
Scale: 3/16" = 1'-0"

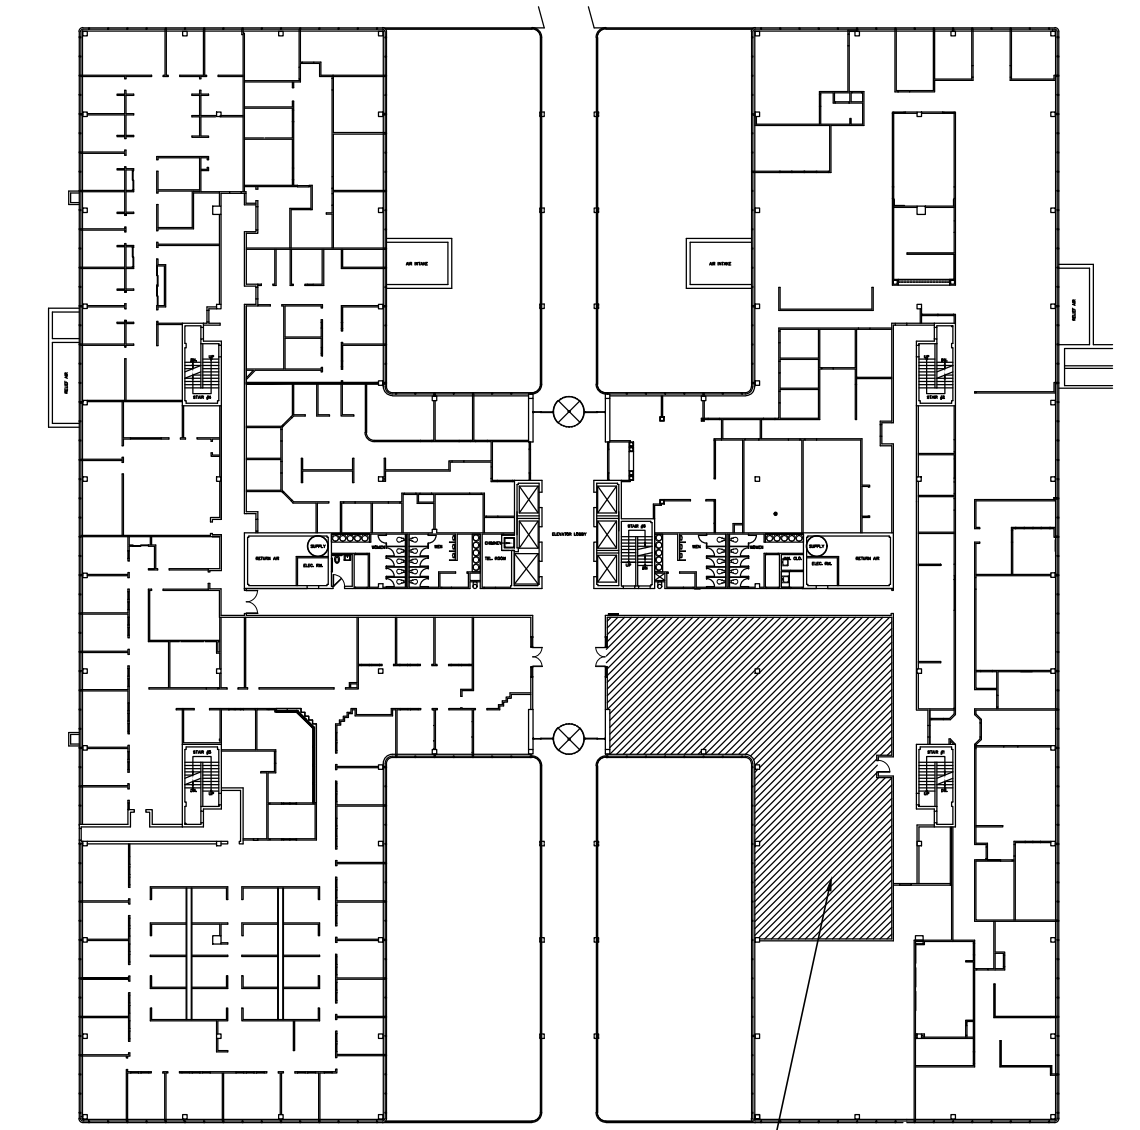

1 FIRST FLOOR SUITE LOCATION PLAN
Scale: N.T.S.

GC GRAMMAS CONSULTANTS
ARCHITECTURE • ENGINEERING

208 ROUTE 109, SUITE 208, FARMINGDALE, NY 11735
TEL.: 631-393-6805 FAX: 631-393-6808
E-MAIL: NCDC @ AOL.COM

REVISIONS		
NO.	DATE	REMARKS

REVISIONS		
NO.	DATE	REMARKS

THESE PLANS ARE AN INSTRUMENT OF SERVICE AND ARE THE PROPERTY OF THE ARCHITECT. INFRINGEMENTS WILL BE PROSECUTED.

CONTRACTOR SHALL VERIFY ALL FIELD CONDITIONS AND DIMENSIONS AND BE RESPONSIBLE FOR FIELD FIT AND QUALITY OF WORK. NO ALLOWANCES SHALL BE MADE IN BEHALF OF THE CONTRACTOR FOR ANY ERRORS, OMISSIONS, NOR NEGLECT ON HIS PART.

DATE: 8-12-23
SCALE: AS NOTED
DRAWN: C.A.S
JOB NO: 2349

SUITE LAYOUT FOR:
SUITE 100
445 MELVILLE LLC.
445 BROADHOLLOW ROAD
MELVILLE, NEW YORK 11747

DATE: 8-12-23
SCALE: AS NOTED
DRAWN: C.A.S
JOB NO: 2349

KEY PLAN, SUITE 100 FLOOR PLAN
DRAWING NO.
A-1.0