
**GRAMMAS CONSULTANTS**  
 ARCHITECTURE & ENGINEERING  
 208 ROUTE 104, SUITE 208, FARMINGDALE, NY 11735  
 TEL.: 631-343-6605 FAX: 631-343-6608  
 E-MAIL: NDC & AQL.COM


REVISIONS		REVISIONS	
NO.	DATE	NO.	DATE

THESE PLANS ARE AN INDICATION OF  
 GENERAL AND NOT A WARRANTY  
 OF THE ACCURACY OF THE INFORMATION  
 SHOWN HEREON. THE CONTRACTOR SHALL  
 BE RESPONSIBLE FOR VERIFYING ALL  
 DIMENSIONS AND CONDITIONS OF THE  
 EXISTING BUILDING AND FOR THE  
 ACCURACY OF ALL DIMENSIONS AND  
 CONDITIONS OF THE EXISTING BUILDING  
 AND FOR THE ACCURACY OF ALL  
 DIMENSIONS AND CONDITIONS OF THE  
 EXISTING BUILDING AND FOR THE  
 ACCURACY OF ALL DIMENSIONS AND  
 CONDITIONS OF THE EXISTING BUILDING

PROPOSED SUITE LAYOUT PLAN  
 SUITE 400  
**445 MELVILLE LLC.**  
 445 BROADHOLLOW ROAD  
 MELVILLE, NEW YORK 11747

DATE: 12-14-23  
 SCALE: AS NOTED  
 DRAWN: C.A.S.  
 JOB NO. 2225

SUITE 400 FLOOR PLAN  
 SUITE LOCATION PLAN  
 DRAWING NO.  
**A-1.0**

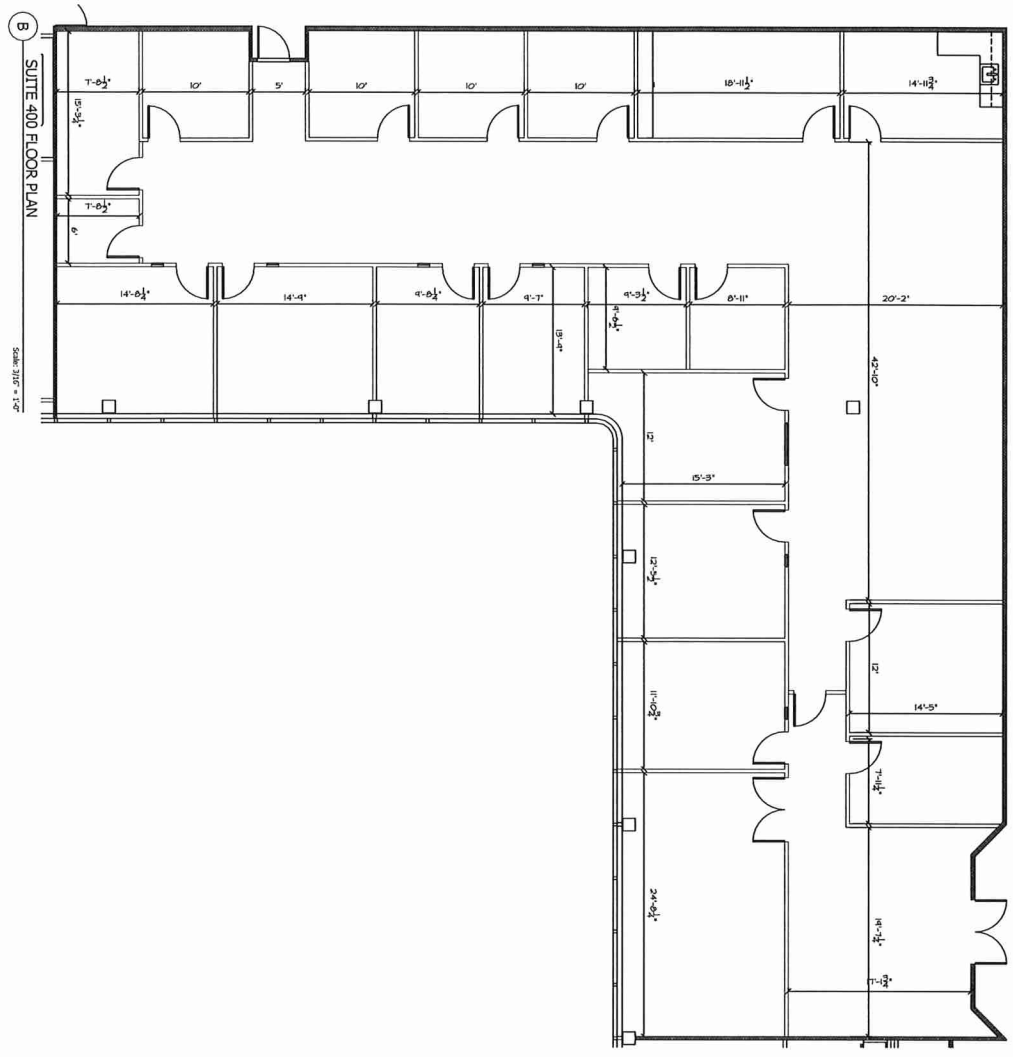

**A** KEY LOCATION PLAN

